

B

B

A


A

4

3

2

1

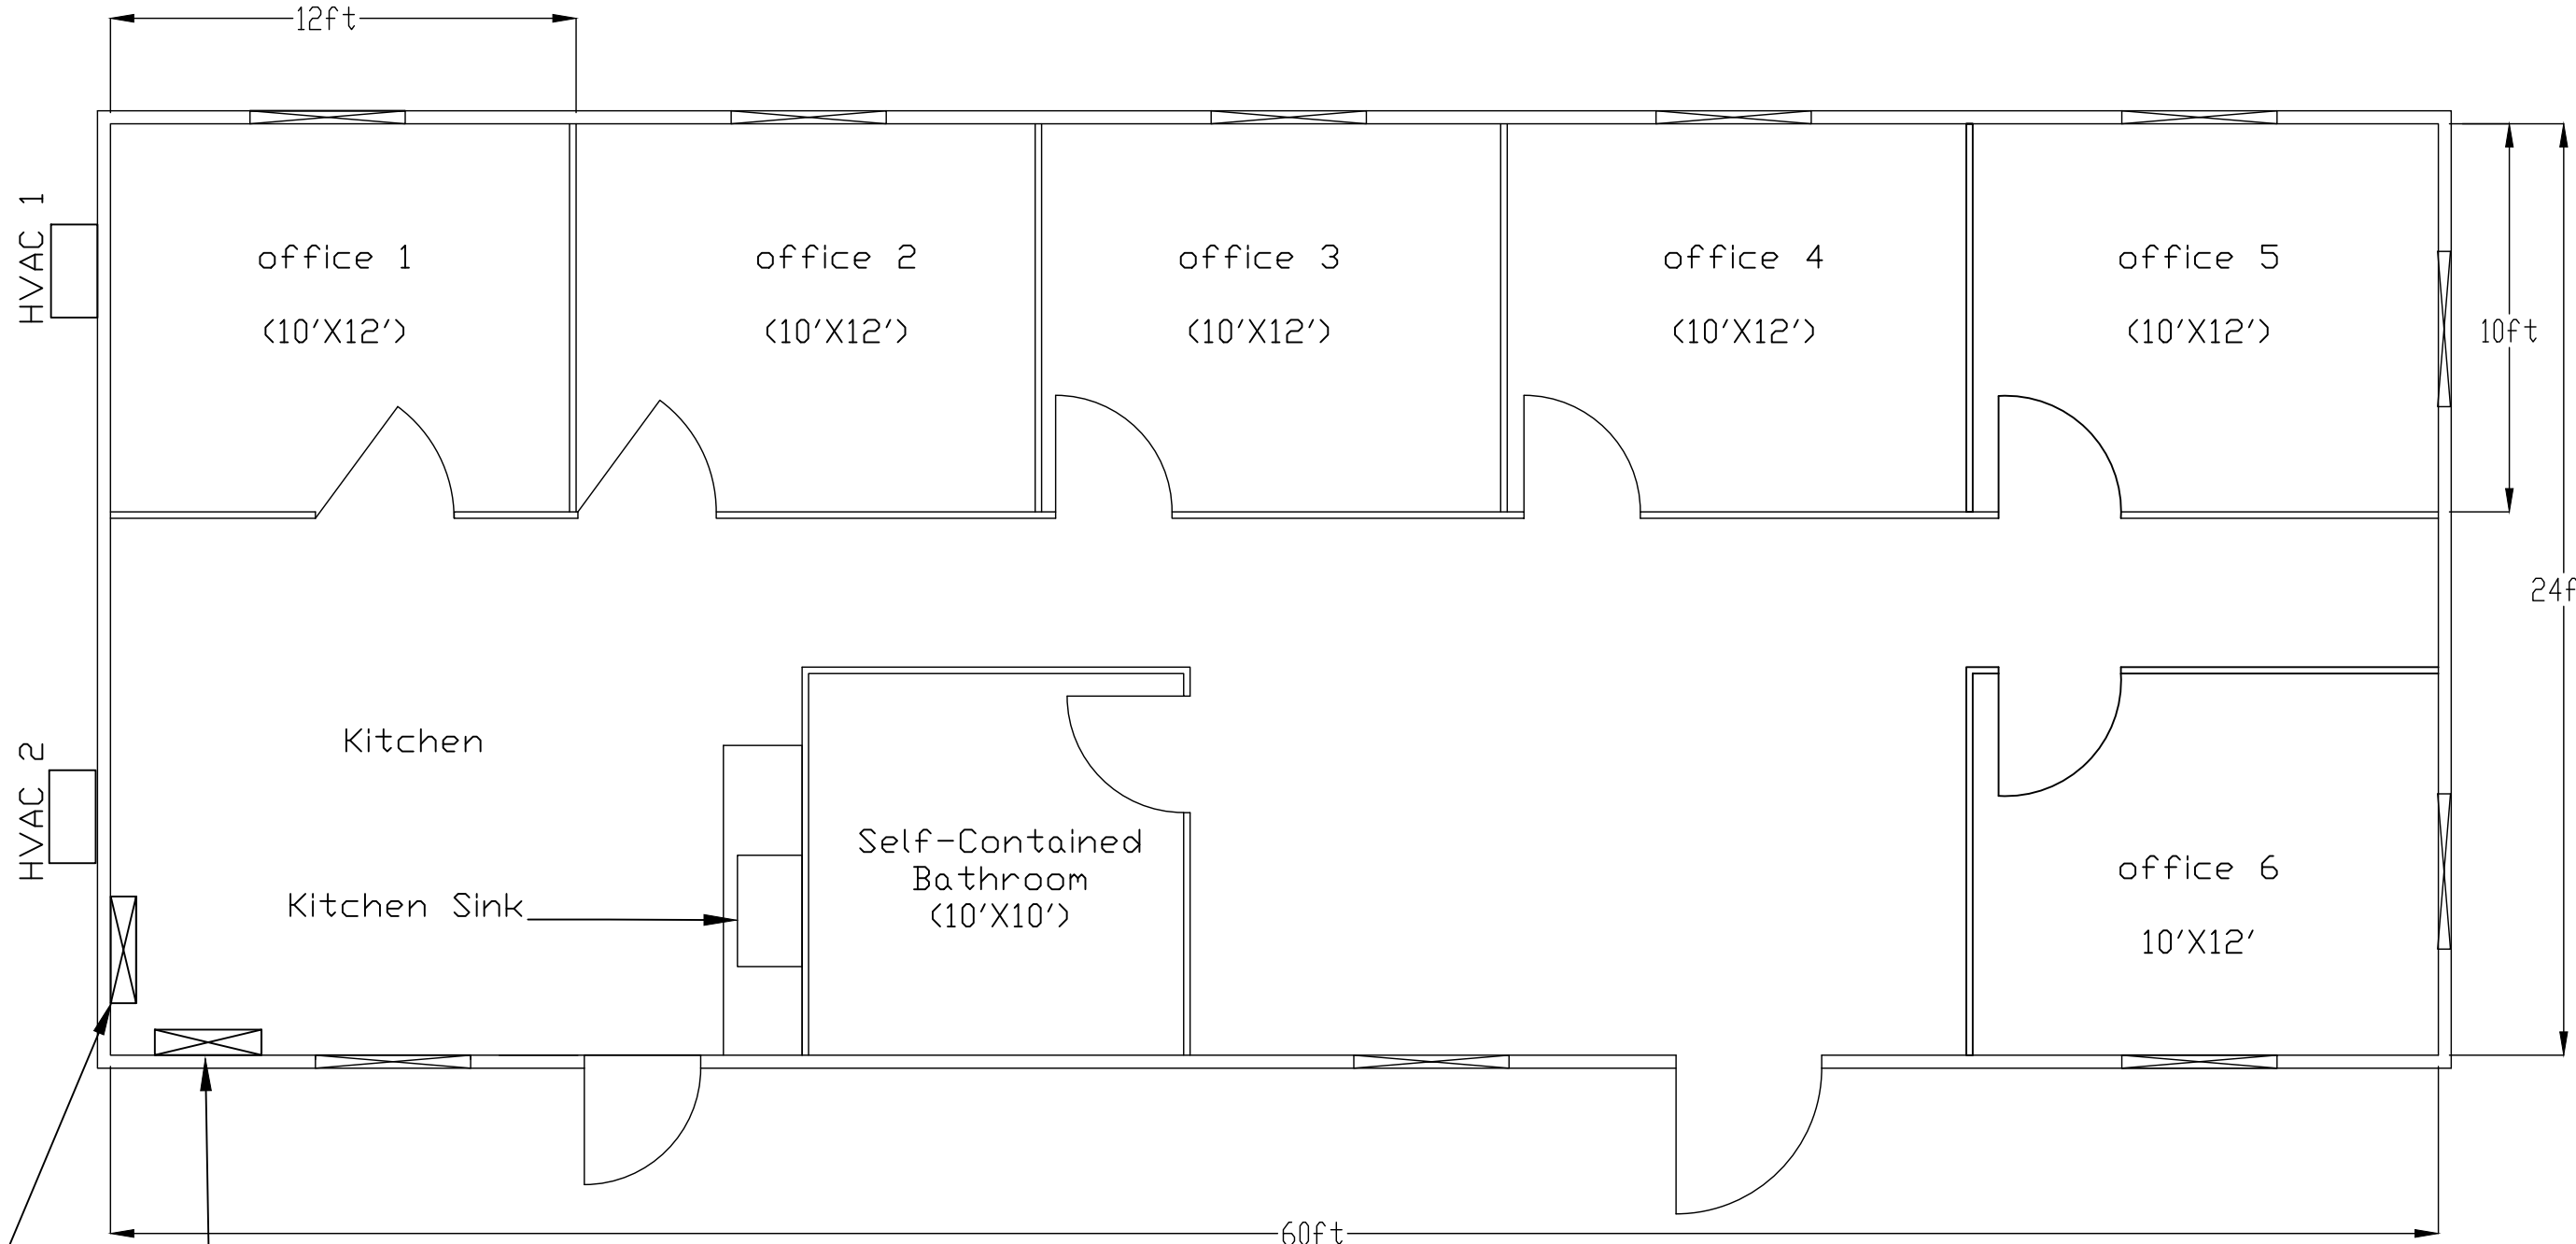

12ft

HVAC 1

office 1  
(10'X12')

office 2  
(10'X12')

office 3  
(10'X12')

office 4  
(10'X12')

office 5  
(10'X12')

10ft

HVAC 2

Kitchen

Kitchen Sink

Self-Contained  
Bathroom  
(10'X10')

office 6  
10'X12'

24ft

60ft

Telecom Board



Telecom Board

Elect. Panel  
(50 amp)

TITLE: Trailer Floor Plan		
SIZE	DWG. NO.	REV
		SHEET 1 OF 1

4

3

2

1